

PROFESSIONAL ENGINEER

THORNDIKE PLACE

DOROTHY ROAD
IN
ARLINGTON
MASSACHUSETTS
(MIDDLESEX COUNTY)

ARLINGTON FIRE TRUCK
TURNING EXHIBIT

JANUARY 12, 2021

REVISIONS:

NO.	DATE	DESC.
1	9/18/20	NEW BUILDING FOOTPRINT
2	10/22/20	WETLAND DELINEATION
3	11/03/20	REVISED BUILDING
4	3/11/21	LAYOUT REVISIONS
5	5/10/21	NEW BUILDING FOOTPRINT
6	6/3/21	NEW BUILDING GRADING
7	8/2/21	REVS PER TOWN COMMENT

PREPARED FOR:
ARLINGTON LAND REALTY, LLC
84 SHERMAN STREET, 2ND FLOOR
CAMBRIDGE, MA 02140



BSC GROUP
803 Summer Street
Boston, Massachusetts
02127
617 896 4300

© 2020 BSC Group, Inc.
SCALE: 1" = 20'
0 10 20 40 FEET

FILE: \Civil_Drawings\2340700-LM
DWG.: ATRN-FIRE
JOB. NO: 23407.00

SHEET SK-01

ISSUED FOR PERMITTING
NOT FOR CONSTRUCTION

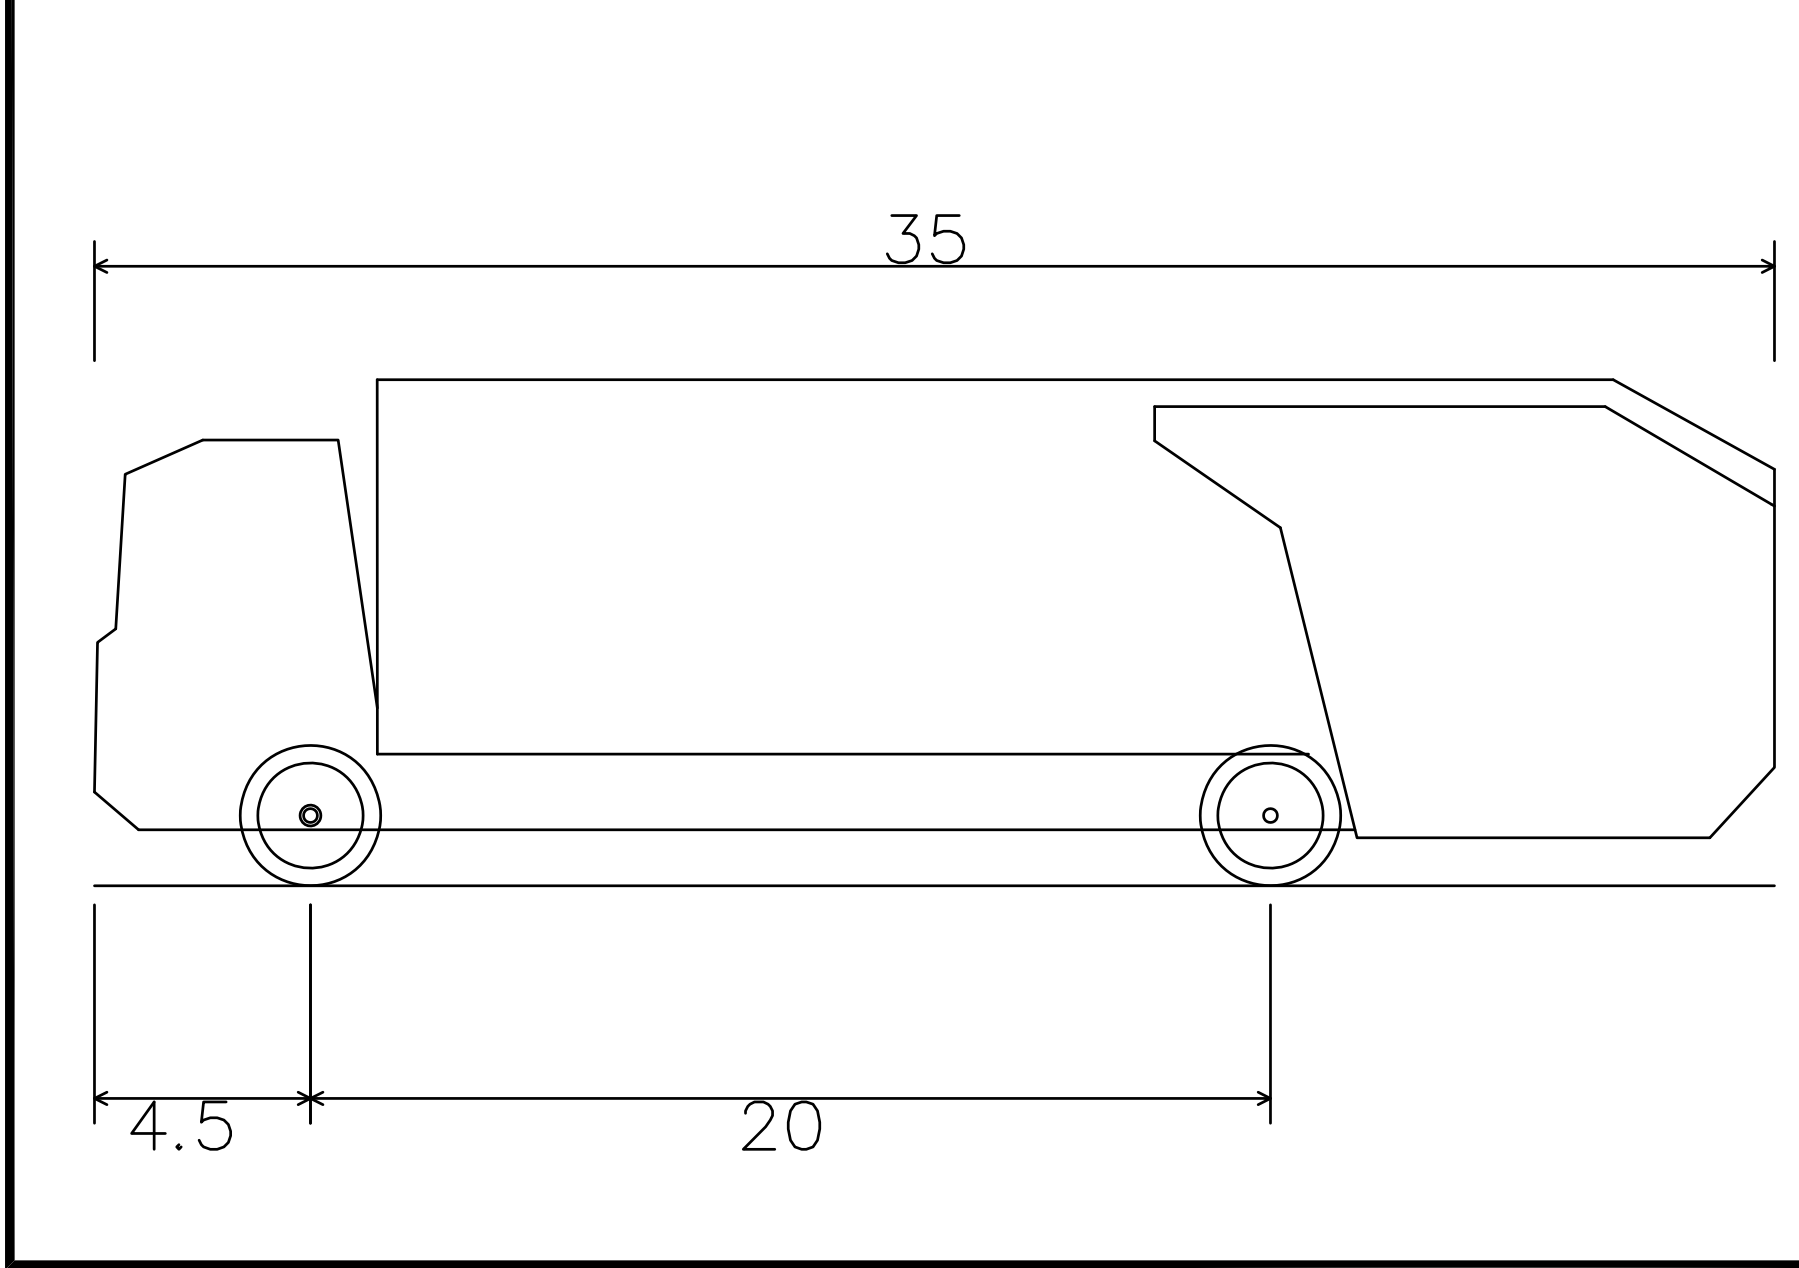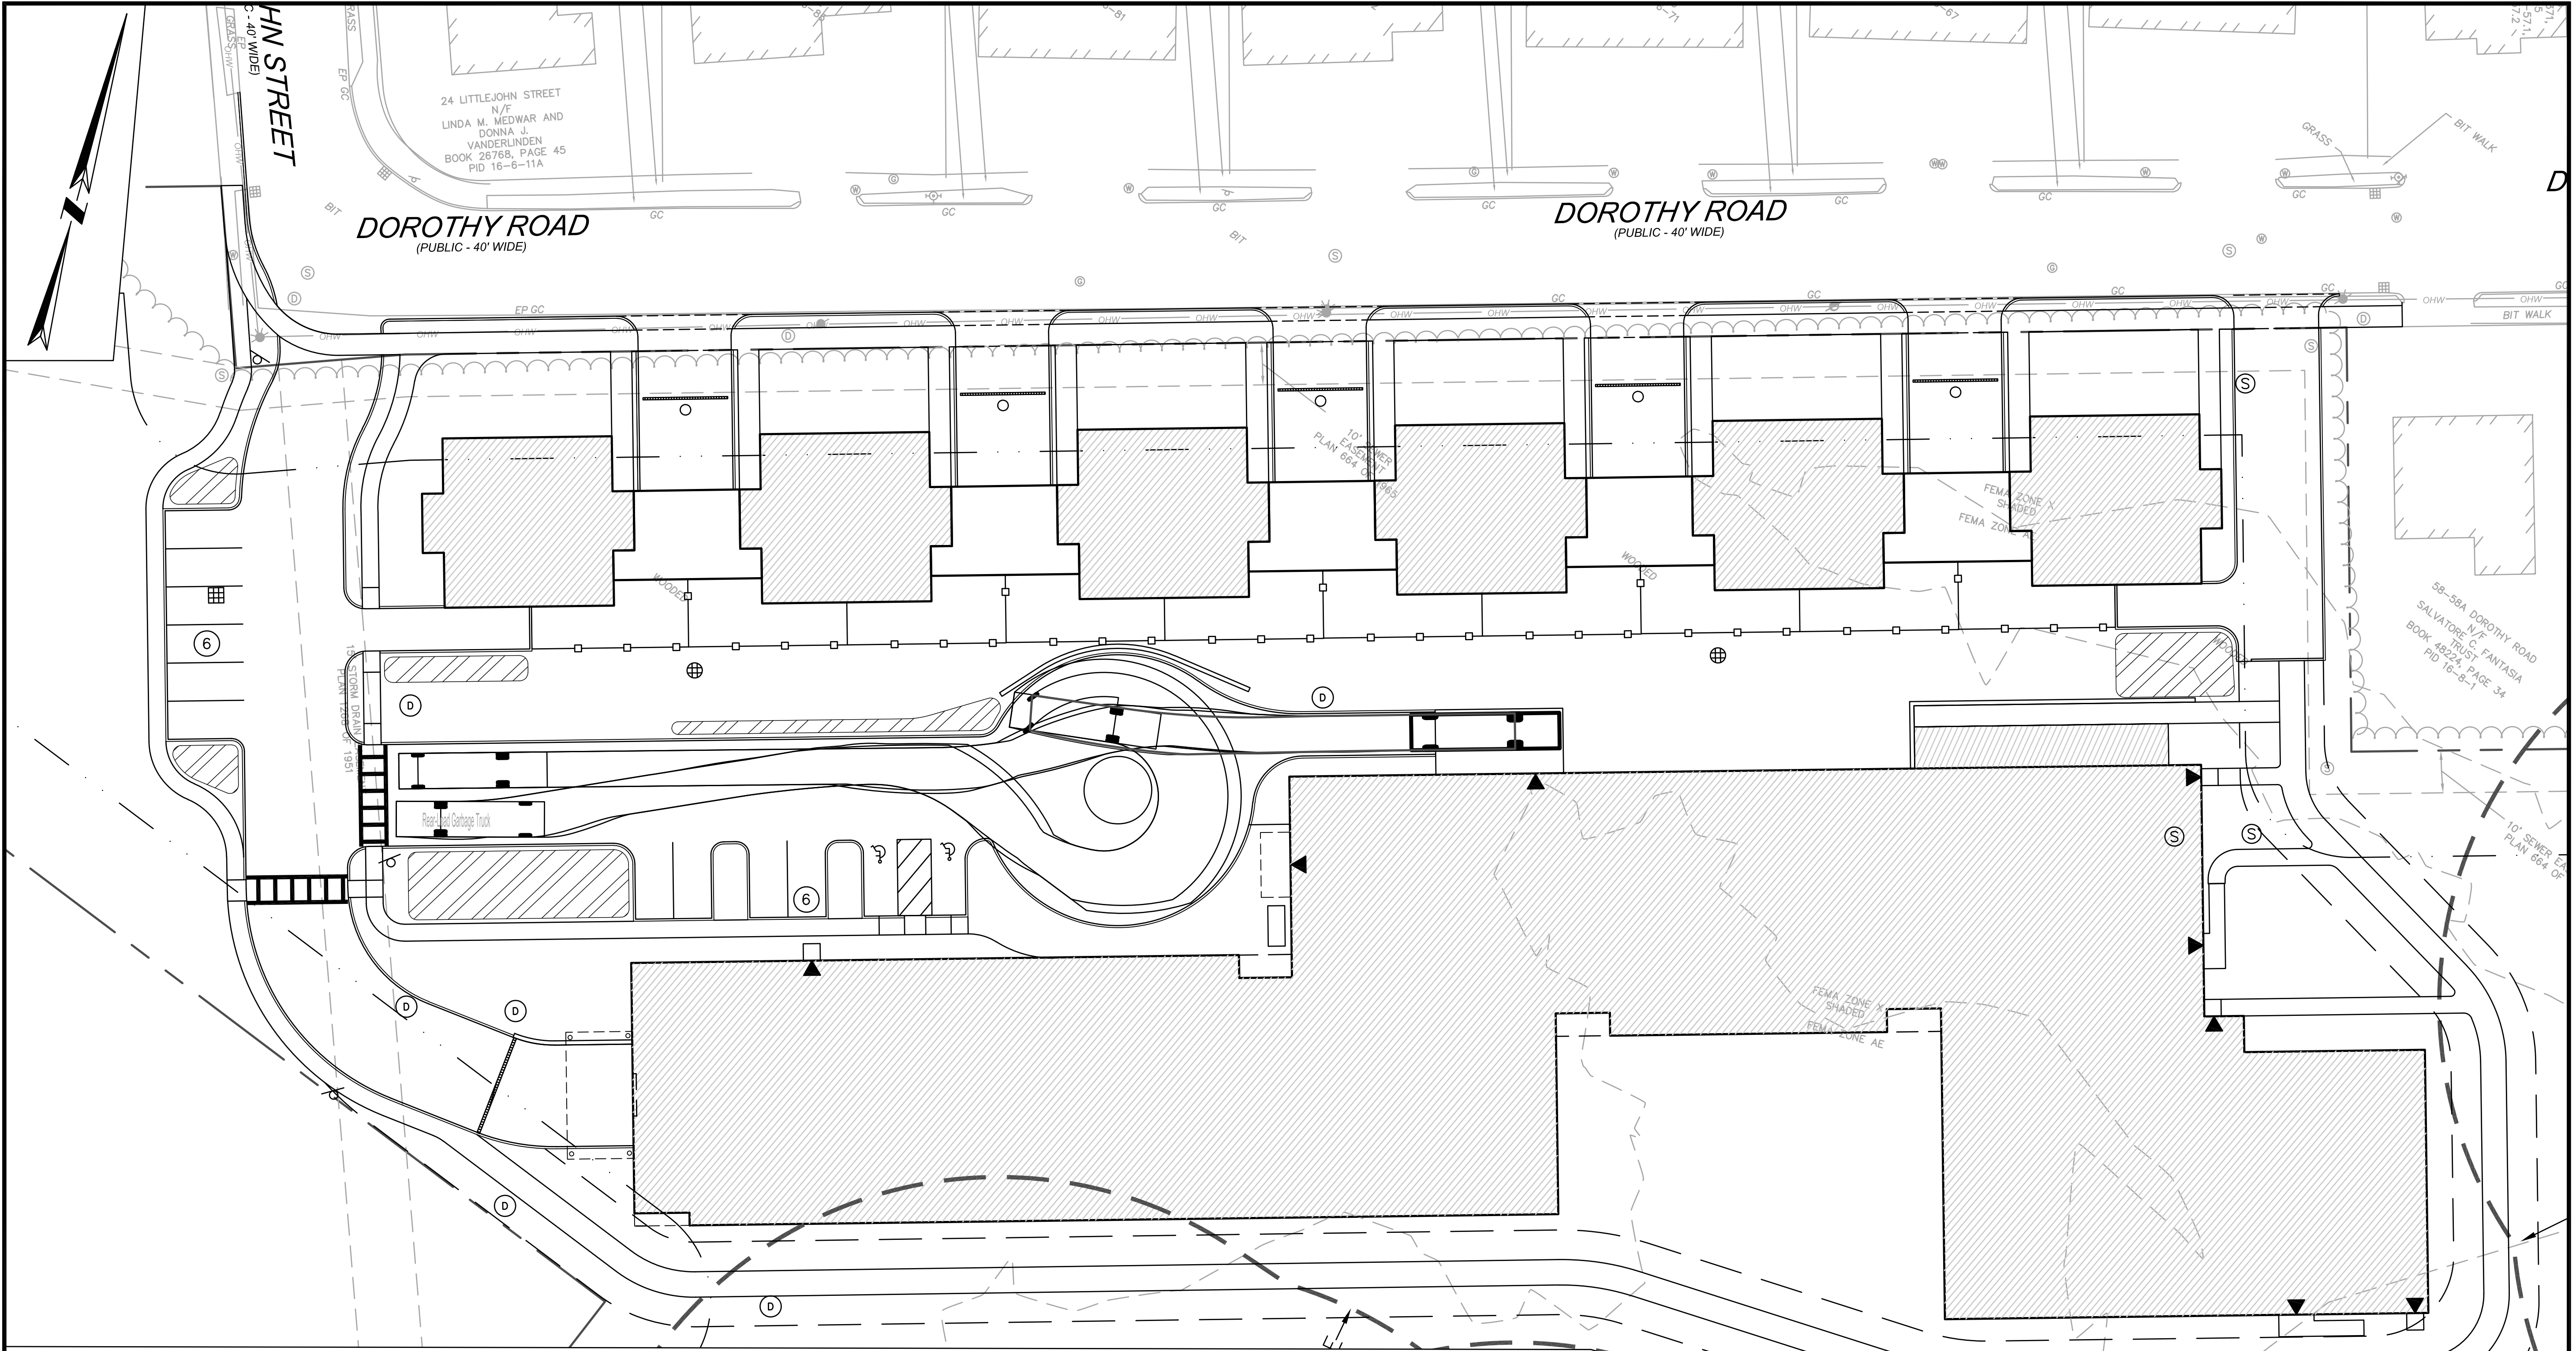

Rear-Load Garbage Truck
Overall Length 35.000ft
Overall Width 8.375ft
Overall Body Height 10.546ft
Min Body Ground Clearance 1.000ft
Track Width 8.375ft
Lock-to-lock time 6.00s
Curb to Curb Turning Radius 29.300ft

ISSUED FOR PERMITTING
NOT FOR CONSTRUCTION

PROFESSIONAL ENGINEER

THORNDIKE PLACE

DOROTHY ROAD
IN
ARLINGTON
MASSACHUSETTS
(MIDDLESEX COUNTY)

GARBAGE TRUCK
TURNING EXHIBIT

JANUARY 12, 2021

REVISIONS:

NO.	DATE	DESC.
1	9/18/20	NEW BUILDING FOOTPRINT
2	10/22/20	WETLAND DELINEATION
3	11/03/20	REVISED BUILDING
4	3/11/21	LAYOUT REVISIONS
5	5/10/21	NEW BUILDING FOOTPRINT
6	6/3/21	NEW BUILDING GRADING
7	8/2/21	REVS PER TOWN COMMENT

PREPARED FOR:
ARLINGTON LAND REALTY, LLC
84 SHERMAN STREET, 2ND FLOOR
CAMBRIDGE, MA 02140

BSC GROUP
803 Summer Street
Boston, Massachusetts
02127
617 896 4300

© 2020 BSC Group, Inc.
SCALE: 1" = 20'
FILE: \Civil_Drawings\2340700-LM
DWG.: ATRN-GRBG
JOB. NO: 23407.00
SHEET SK-03

